


# Basic Unitran Mezzanine Guardrail System

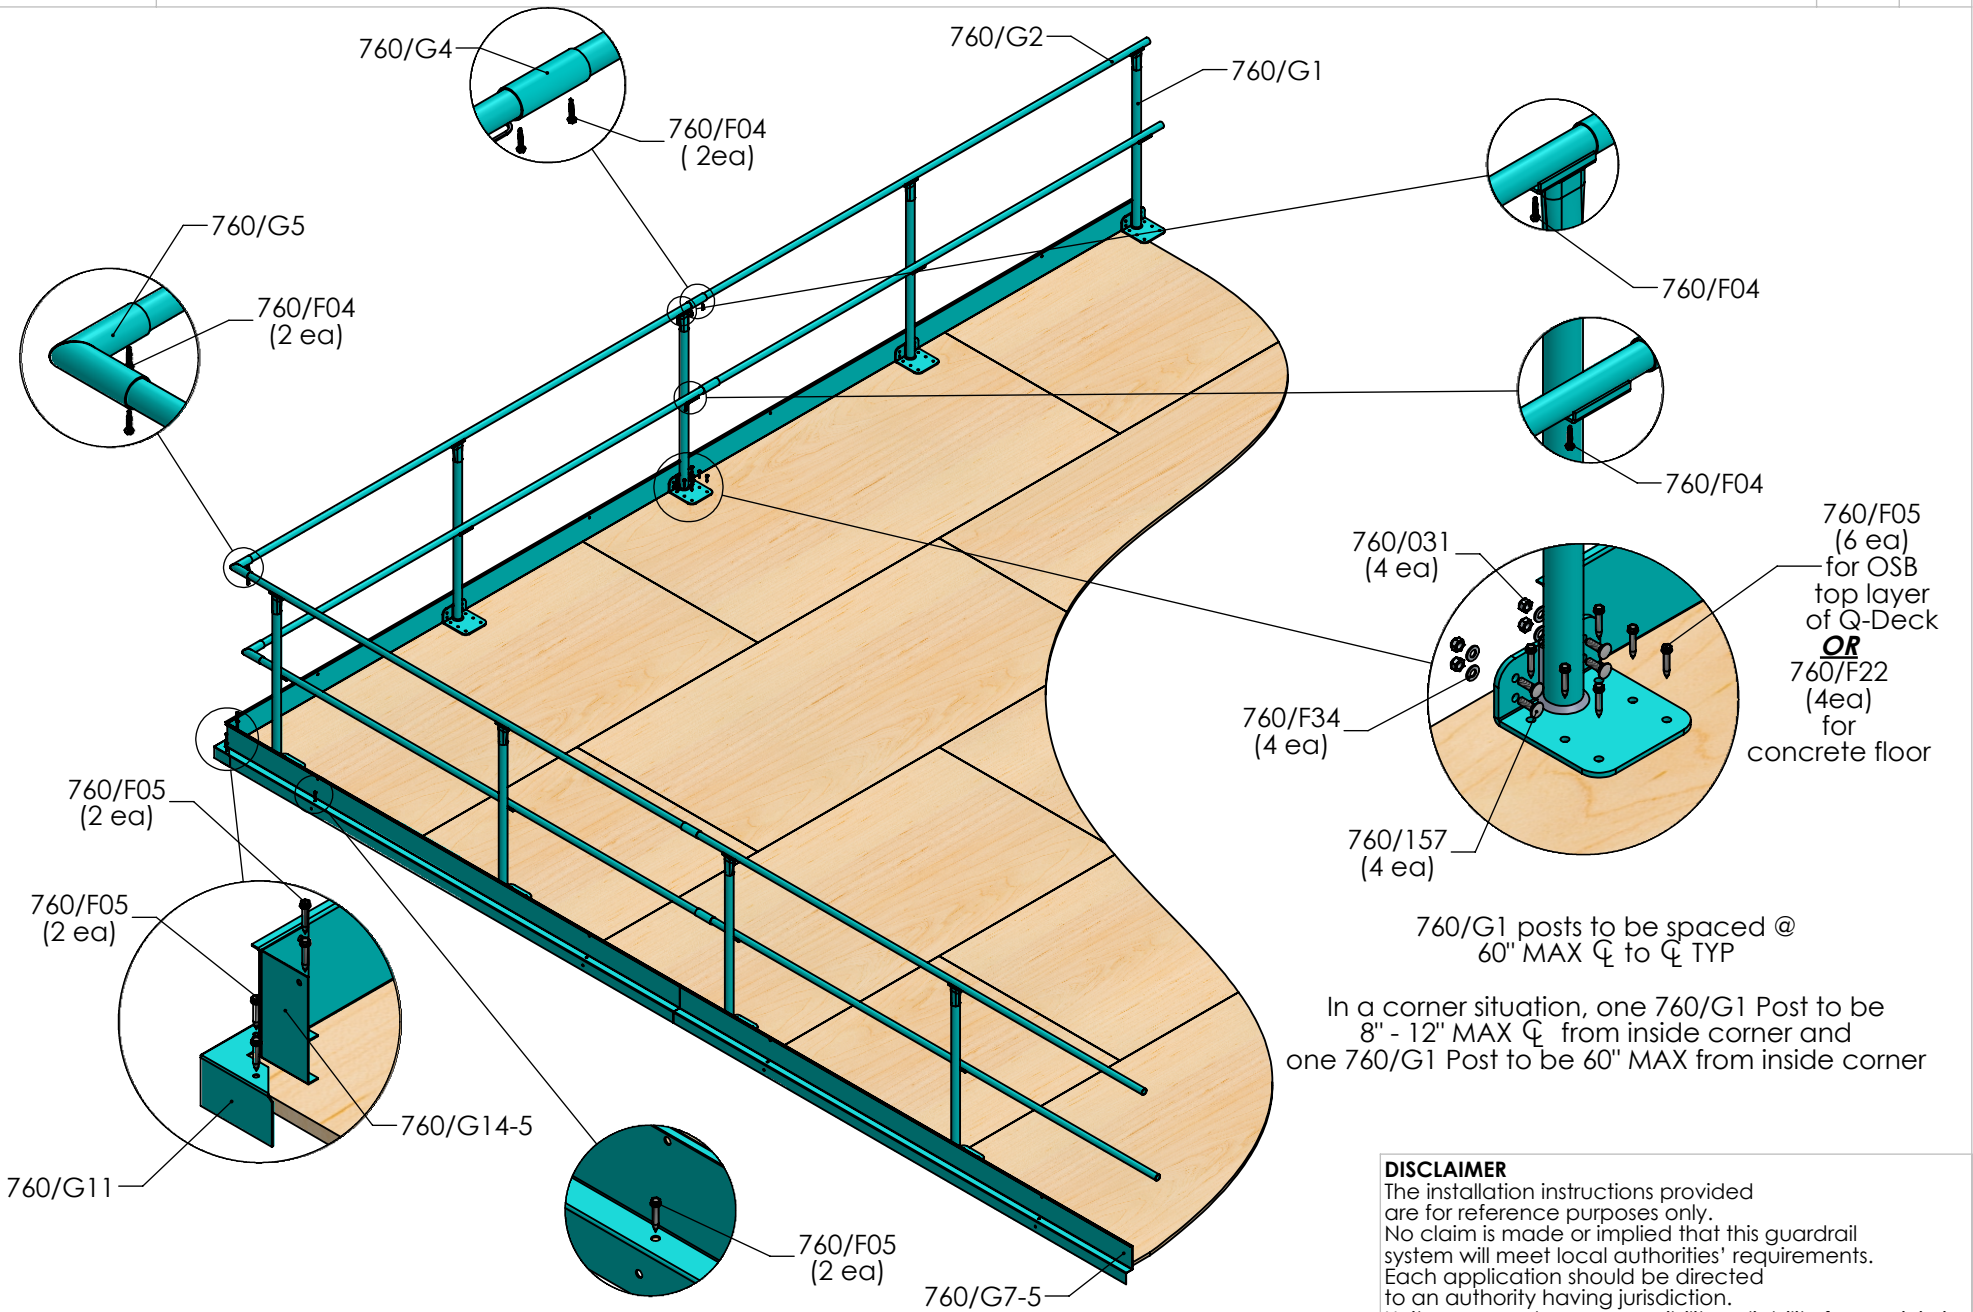

760/G1 posts to be spaced @ 60" MAX  $\varnothing$  to  $\varnothing$  TYP

In a corner situation, one 760/G1 Post to be 8" - 12" MAX  $\varnothing$  from inside corner and one 760/G1 Post to be 60" MAX from inside corner

**DISCLAIMER**  
The installation instructions provided are for reference purposes only. No claim is made or implied that this guardrail system will meet local authorities' requirements. Each application should be directed to an authority having jurisdiction. Unitran accepts no responsibility or liability for any injuries as a result of incorrect application or installation